

VENUS

DESHNA

Reimagined **3BHK** Homes

VENUS

Venus Group has been a fore-runner in many spaces while believing that innovation and tradition both are equally important. The ability to balance the two has enabled Venus to become the formidable brand that it has evolved into today.

With core values in place and higher standards of creating enhanced contentment for all its users, creating better value for investment partners by the sheer ability to identify and capitalize on location, by articulate planning and design while remaining committed to the environment.

The idea of Venus, a brand personified here through two relevant qualities and association- namely, beauty and passion, takes it ahead in an apt relevance to creation and excellence.

Visionary...

Venus is called the planet of beauty. As the namesake, we feel the responsibility of carrying this legacy forward on the earth!

3
decades

of relentless drive towards seeking awe-inspiring innovations.

of building a brand that makes one define a space by design and not square feet.

of developing locations into landmarks.
of serving customers with unbelievable luxuries and unsurpassed amenities.

- 🌐 www.venusinfra.in
- ☎ **CALL US: 74520 74520**

Ongoing Projects

Venus Deshna

3BHK Premium Homes, @ Mirambica Rd, Naranpura, Ahmedabad.

The Goodwill Tower

Commercial Project, @ GIFT City, Gandhinagar.

Pashmina

4 & 5 BHK Apartment @ B/h Rajpath Club, Ahmedabad.

Completed Projects

Stratum @ Venus Grounds

Retail and Commercial Spaces @ Opp. Brts Bus Stand, Nehrunagar, Ahmedabad.

Pahel

3 & 4 BHK @ OP Road, B/H Reliance Mall, Vadodara

V One

Office And Retail Spaces @ Raipur.

Avan

Plotted Development @ Bhat.

Avan Business Centre

Commercial Project @ Bhat.

Orbit

Retail & Office Environs @ Bodakdev, Ahmedabad

Park Heights

2 BHK Apartments @ Vejalpur, Ahmedabad.

Ultima

Plotted Development @ Thaltej, Hebatpur.

Ivy

3 BHK @ Jodhpur Cross Roads, Ahmedabad.

Amadeus

Signature Business Centre @ Satellite Road, Ahmedabad.

Benecia

Business Sphere @ Bodakdev, Ahmedabad.

CG Square

Shopping Mall @ CG Road, Ahmedabad.

Parkland

2 & 3 BHK Apartment @ Vejalpur, Ahmedabad.

Atlantis

Commercial Project @Prahladnagar , Ahmedabad.

Paramount Residency

4 BHK Apartments @Gurukul, Ahmedabad.

National Plaza

Retail & Workspaces @ Law garden, Ahmedabad.

National Plaza 2

Retail & Office Spaces @ Ambawadi, Ahmedabad.

Broadway Business Centre

Retail & Workspaces @ Law garden, Ahmedabad.

Setu

Retail & Workspaces @ CG Road, Ahmedabad.

Crystal Arcade

Retail & Office Segments @ CG Road, Ahmedabad.

Gold Souq

Work Spaces @ CG Road, Ahmedabad.

Sapphire

Retail & Office Segments @ CG Road, Ahmedabad.

Surbhi

Retail & Workspace @ CG Road, Ahmedabad.

Sundar Gopal

Retail & Work Spaces @ Ambawadi Circle, Ahmedabad.

VENUS
DESHNA
Reimagined 3BHK Homes



Venus is Reshaping *Naranpura*

SHREE SWAMINARAYAN MUSEUM



 **VENUS
DESHNA**
Reimagined 3BHK Homes




MIRAMBICA
SCHOOL ROAD




The
GRAND
Plan

- 01. Entry**
- 02. Security Cabin**
- 03. Kid's Play Area**
- 04. Pavilion**
- 05. Senior Citizen's Area**
- 06. Linear Seating**
- 07. Stepped Seating**
- 08. Garden**
- 09. Deck**
- 10. Planter**
- 11. Club House**
@ Ground Floor & First Floor
with add-on amenities
- 12. Movable Pots & Seatings**
- 13. Swing Court**
- 14. Floor Games**
- 15. Boundary Plantation**
- 16. Visitor Parking**
- 17. Exit**

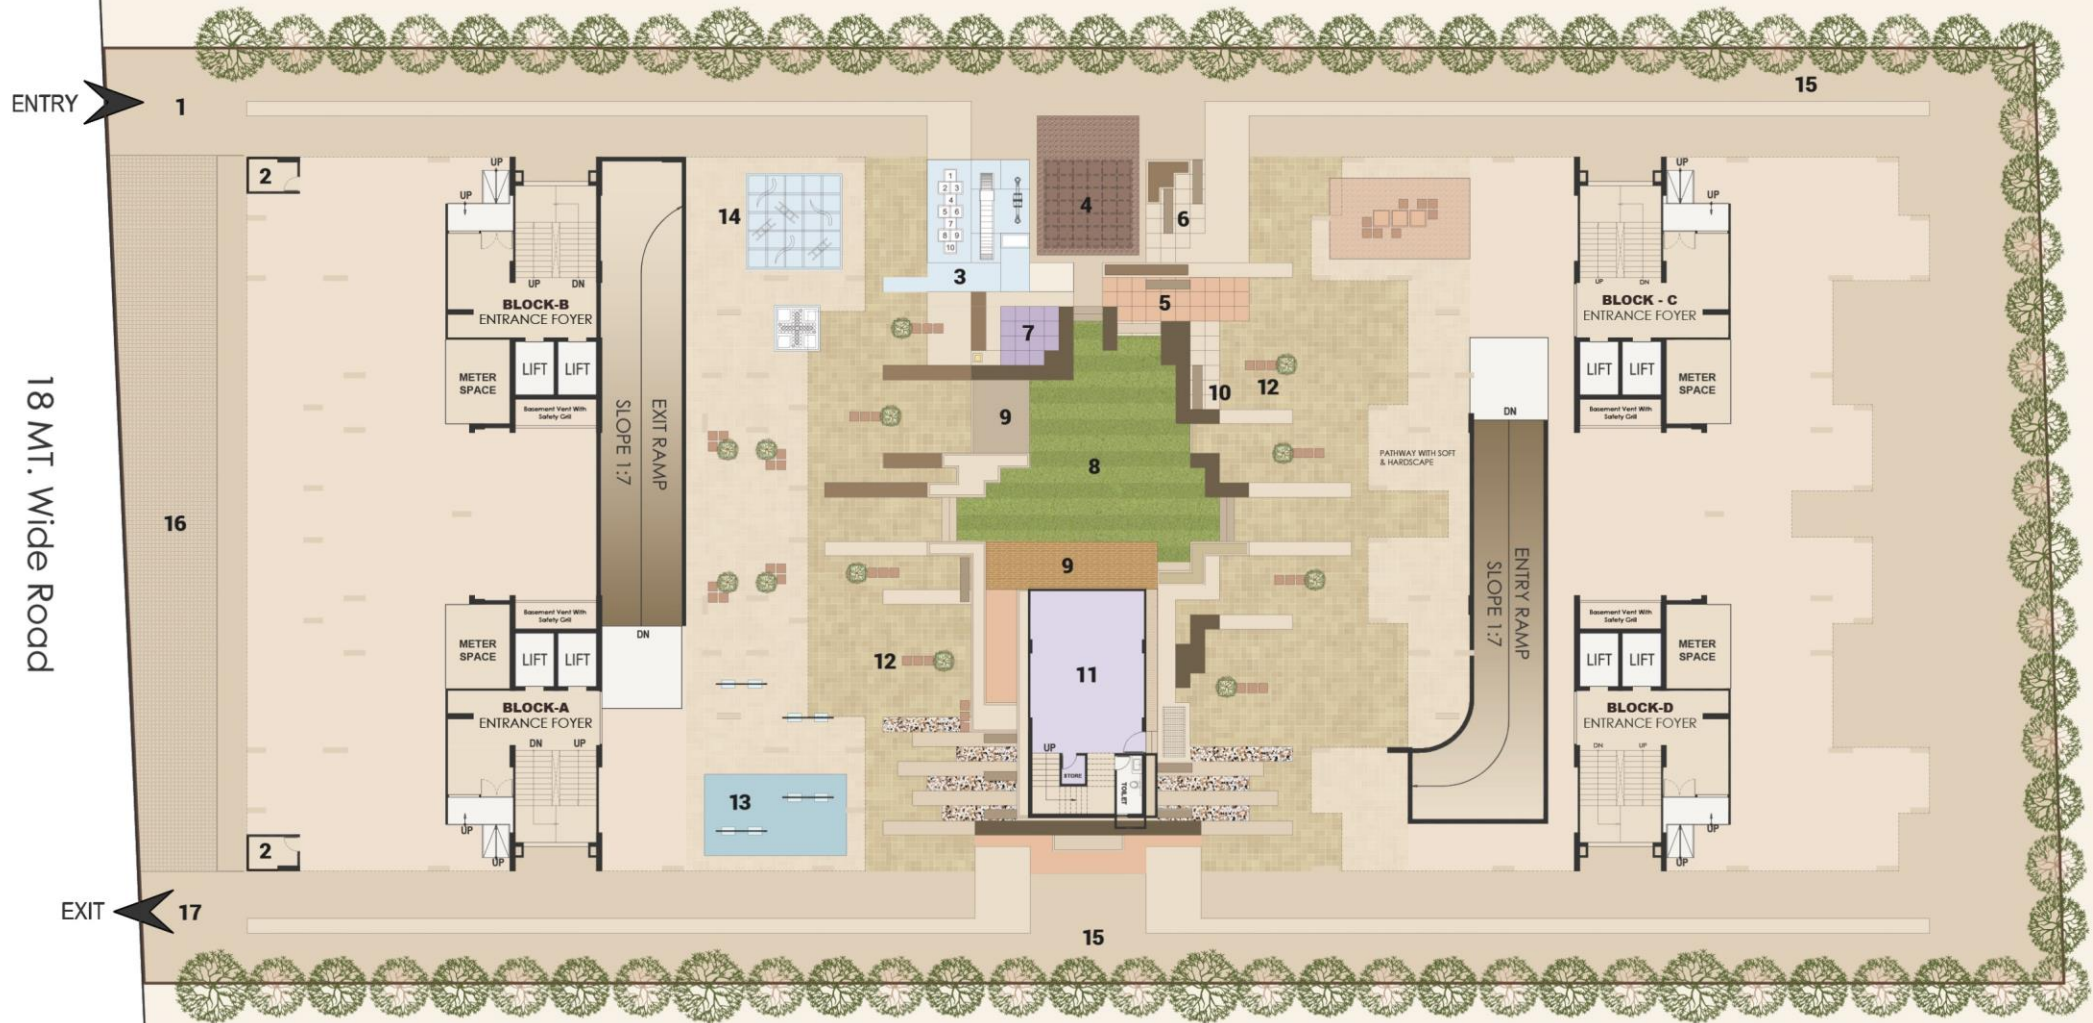


Ground Floor Plan



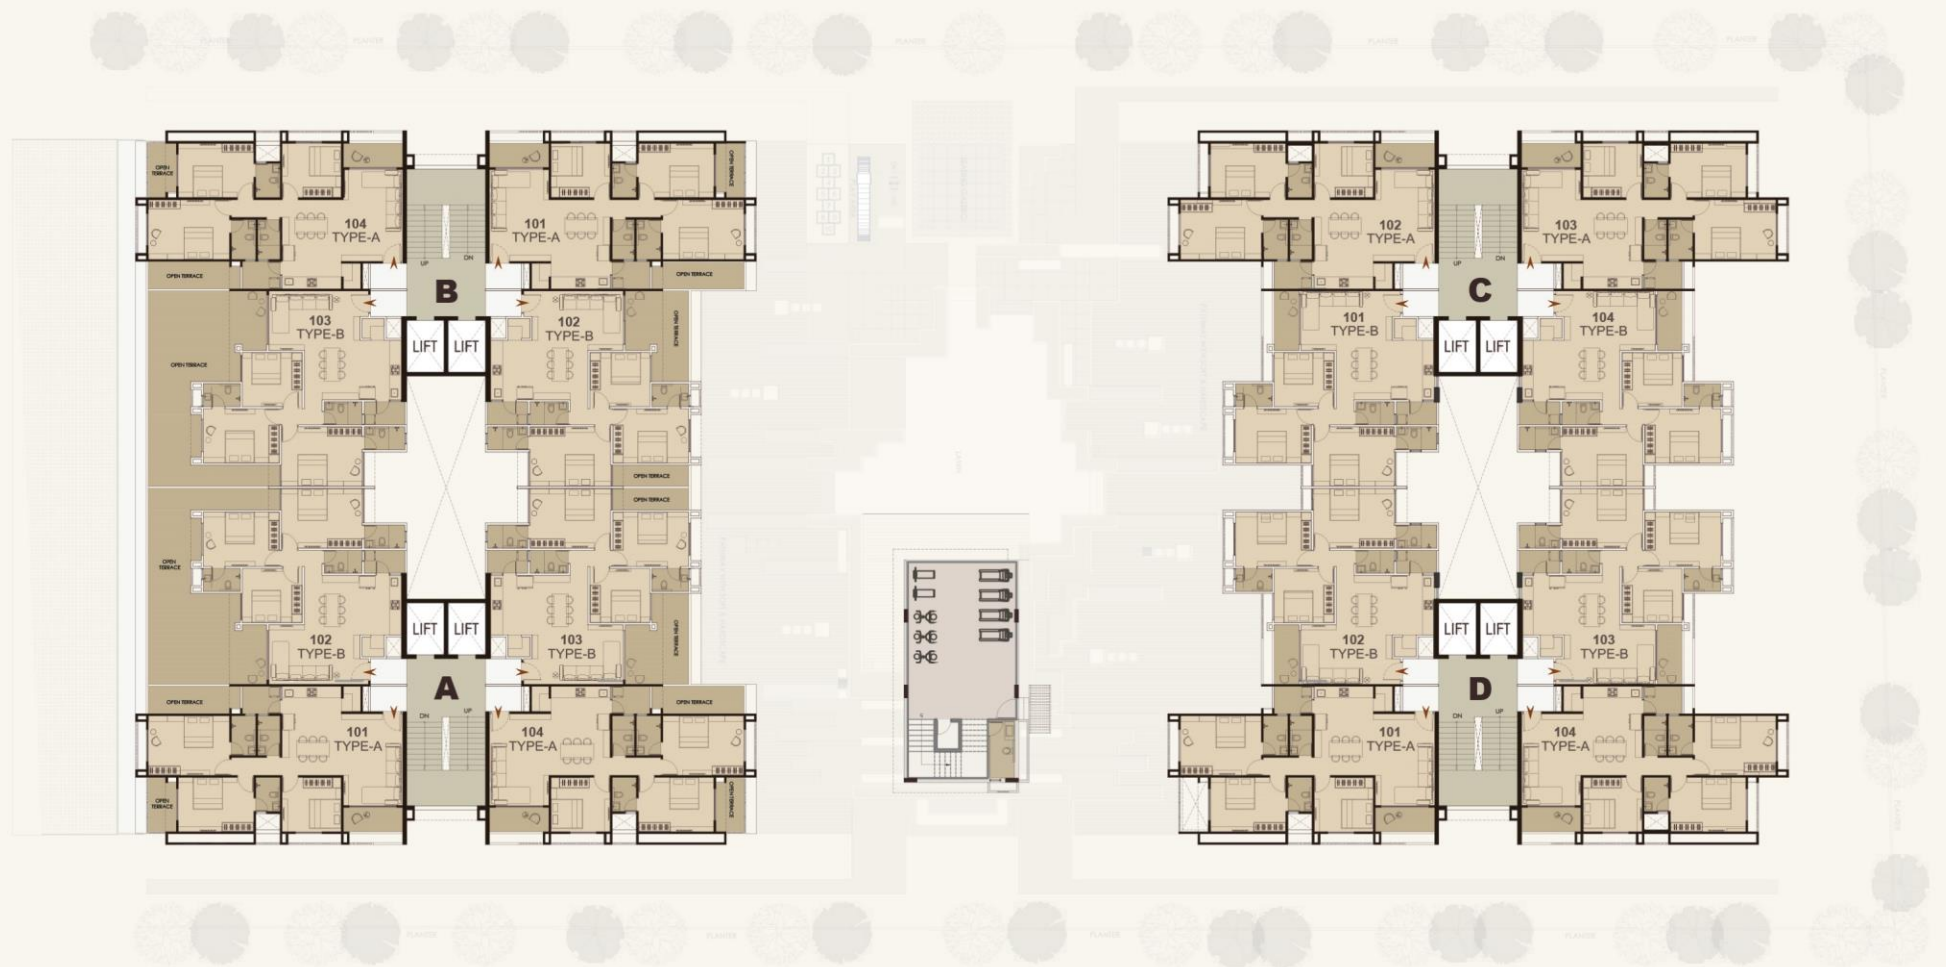

Level 1 - Floor plan




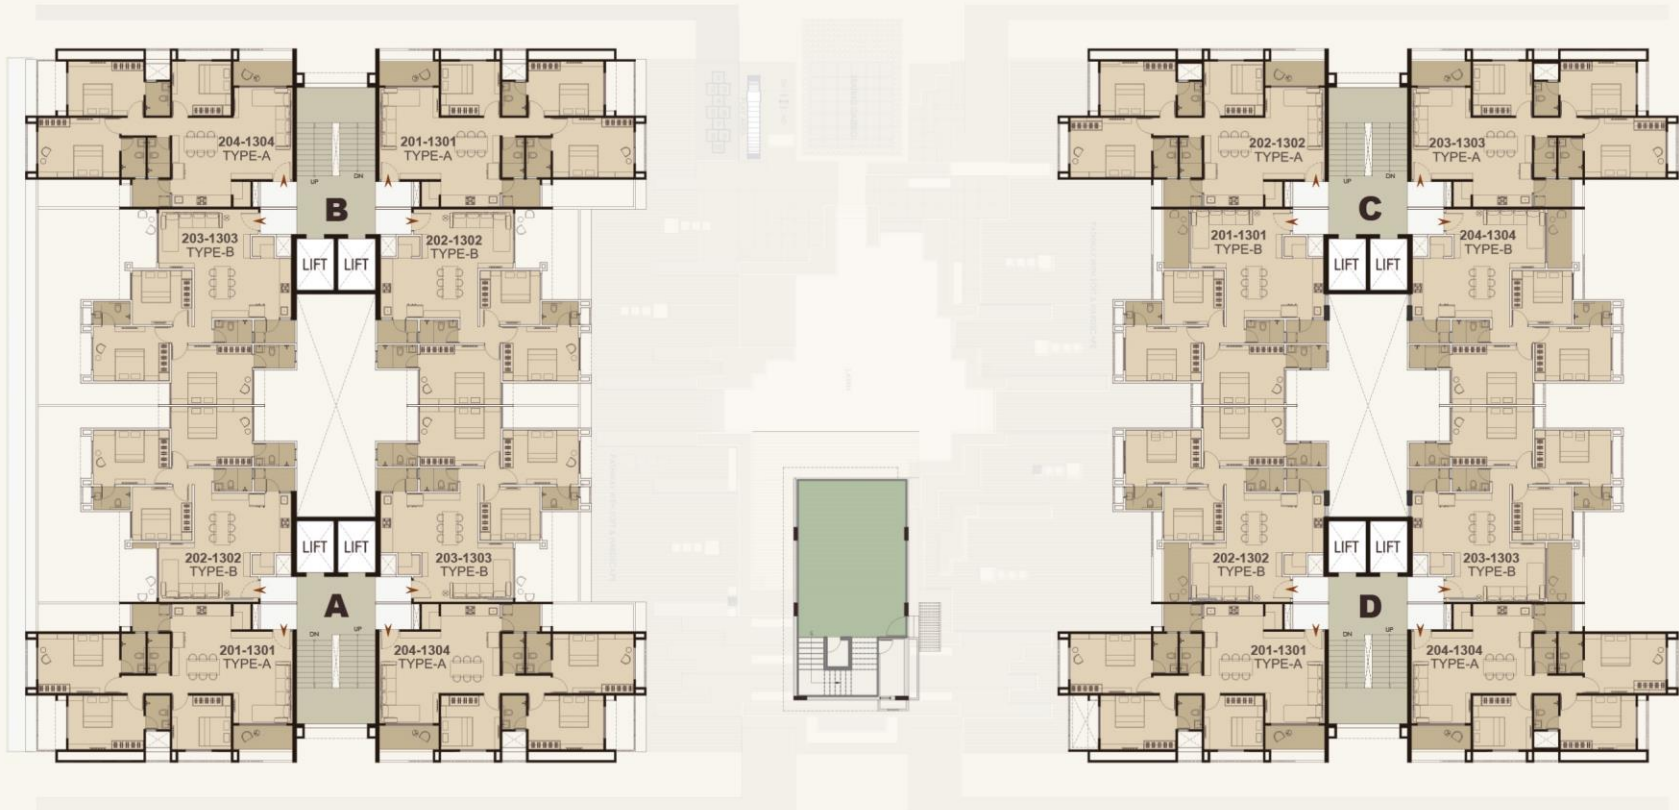

Level 2 -13 Floor plan



3BHK Unit Plan - A

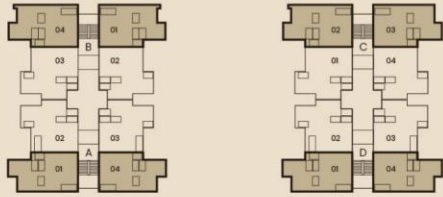

Total RERA Carpet Area
1057 sq ft

Carpet Area	973 sq ft
Wash Area	49 sq ft
Balcony Area	35 sq ft
Indicative SBA	1926 sq ft




3BHK Unit Plan - B



Total RERA Carpet Area 1048 sq ft

Carpet Area	966 sq ft
Wash Area	50 sq ft
Balcony Area	32 sq ft
Indicative SBA	1908 sq ft

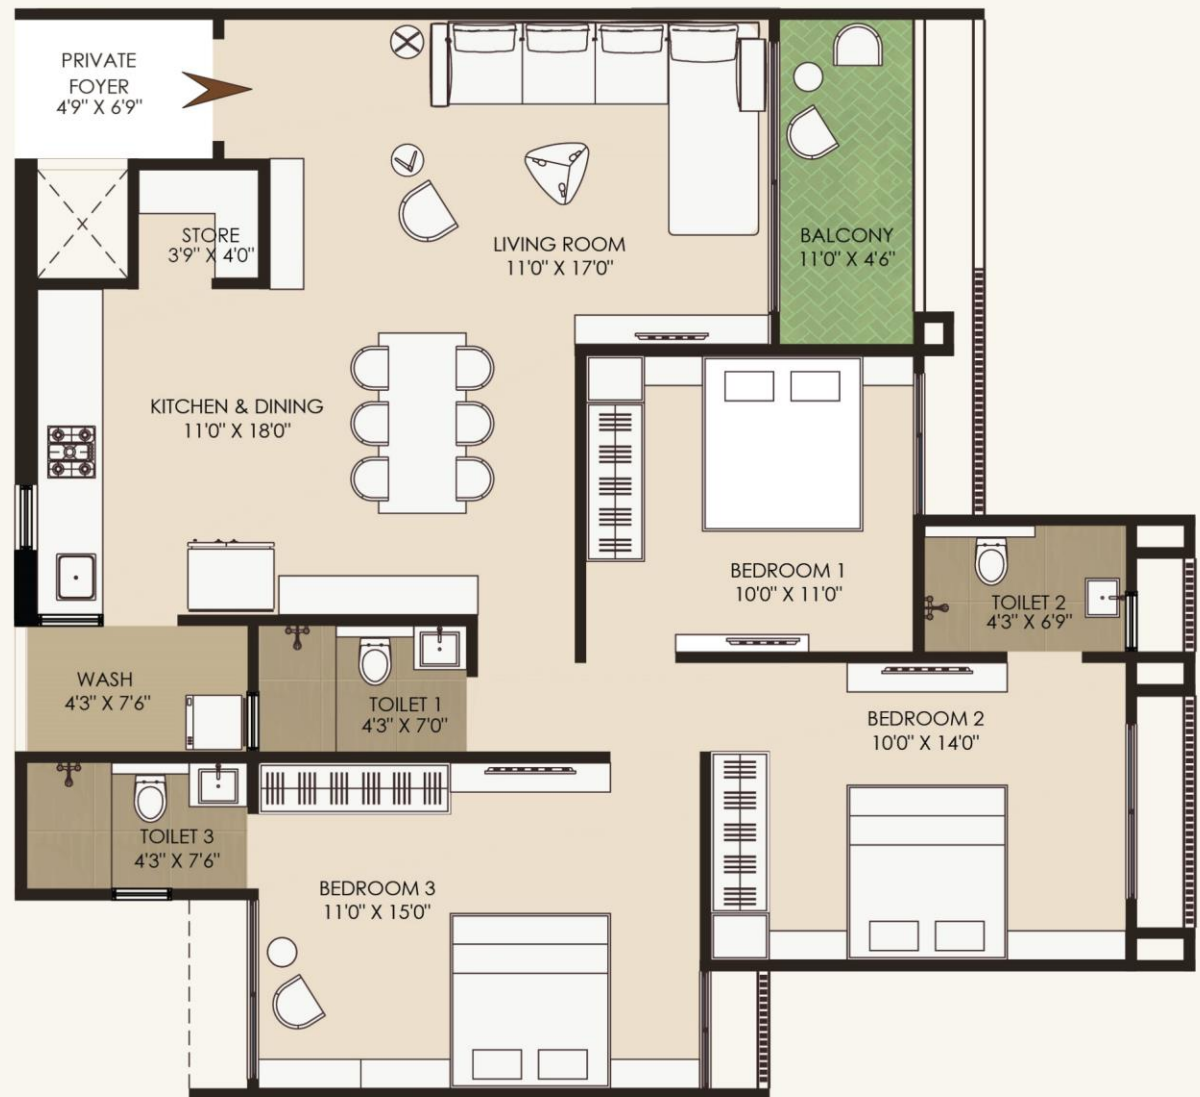

Specifications



STRUCTURE

- Earthquake resistant RCC Frame structure



FLOORING

- Vitrified Tiles in Bedrooms, Living Room and Dining Room



WINDOW

- Sliding Aluminium Section Window



DOOR

- Main Door – Wooden Flush Door
- Internal Doors – Flush Doors



ELECTRIFICATION

- ISI Modular Switches, MCB Panel & Wires



PARKING

- Ample parking provision



KITCHEN

- Granite Platform with Dado of Ceramic Tiles
- Stainless Steel / Fibre Sink
- Vitrified Tiles on Floor
- Vitrified Tiles / Kota Stone in Wash Yard



TOILET

- Wall Hung / Floor Mounted Water Closet
- Wall Hung Basin
- Ceramic Tiles on Floor
- Chrome Plated Fittings



PLASTER & PAINTING

- Exterior Double coat finish plaster with Acrylic paint
- Inside single coat mala plaster with putty finish

Features



**Secured & gated community
with CCTV surveillance**



**Fire Hydrant System
in every block**



**Power Backup Generator
for emergency services in
common areas**



**Modern air-conditioned
Club House**



**Gas piped supply in
each apartment**



**Provision for allotted parking
space for each apartment**



**Amenities for everyone
– From Kids to Senior
Citizens**



**Provision for Satellite/
Broadband TV connection**



Lush green landscaping



**2 Automatic Elevators
in every block**



**Provision for AC in
all bedrooms**



VENUS
DESHNA

Open To Sky

PLAY AREA









VENUS DESHNA

Reimagined **3BHK** Homes

Mirambica School Road, AEC Char Rasta,
Naranpura, Ahmedabad, Gujarat 380013



SCAN FOR LOCATION



Shree
Swaminarayan
Museum

Terf English
Medium School

Radhakrishna
Temple

Shree Sindhvai
Mata Temple

Shri Simandhar
Swami Jain Derasar

Kastbhanjan
Dev Temple

Shree Kameshwar
Mahadev Temple

Mirambika
Derasar

Mirambica
School

Mirambica School Road

Naranpura Road

VENUS

Venus Infraspace LLP.
1101, Venus Amadeus, Jodhpur Cross Road,
Satellite, Ahmedabad- 380015

☎ 74520 74520

venusinfra.in

Disclaimer: • The images (interior and exterior views), graphics, charts, diagrams, layout plans shown in the Booklet/Brochure are merely simulated interpretations using computer graphics to enhance the understanding for representational purpose and are not factual images and subject to errors and omissions. The images used may be stock images or images based on the architectural plans of the Project. The promoter reserve the right of the all the images shown in this Booklet/Brochure. • The colour and general appearance of the flooring and wall tiles, sanitary ware & fitting walls, ceilings, windows, doors, internal roads, trees, shrubbery etc. shown in the simulated computer graphics images are taken from the object libraries for the purpose of presentation and the prospective buyers of the concerned property are advised to refer to the constructor specifications. • The furniture and fixtures, electrical appliances and other loose items shown in the Booklet/Brochure are only for illustrative purposes and may not form a part of the project. The furniture layout shown in the Booklet/Brochure is only suggestive and subject to change as per site conditions and as per the instructions of the Project Architect. • The Promoter/Developer reserves the right to make changes in the Project, its amenities and specifications as may be suggested by the Project Architect or the Structure consultant and any such changes made shall be binding on the customers/members of the Project. • The north direction shown in the Booklet/Brochure is approximate and can be erroneous. The reader is expected to verify the same personally before going ahead. • The Key Plan in the Booklet/Brochure is not to scale and does not depict the exact location of the Project or the connecting road network or other abutting structures or landmarks. It is only for representation purpose and gives a rough idea about the approximate location of the Project. The reader is requested to visit the Project site and check the physical location of the Project and its surroundings before going ahead. • All the details, specifications, facts and figures mentioned are used for information purposes only. • This Booklet/Brochure is not to be treated as part of the legal document and is for an easy display of the project. • The Booklet/Brochure is for restricted private circulation only and is not to be considered as a legal document with obligations for specific performance. It is meant for the purpose of conceptual presentation only. • Subject to Ahmedabad Jurisdiction only.

PR/GJ/AHMEDABAD/AHMEDABAD CITY/Ahmedabad Municipal Corporation/RAA13916/310724/311228